


Anlage 1 - zum Vorhaben- und Erschließungsplan
- Darstellung Energiespeicher -

NOTES:
1.- DIMENSION IN m.

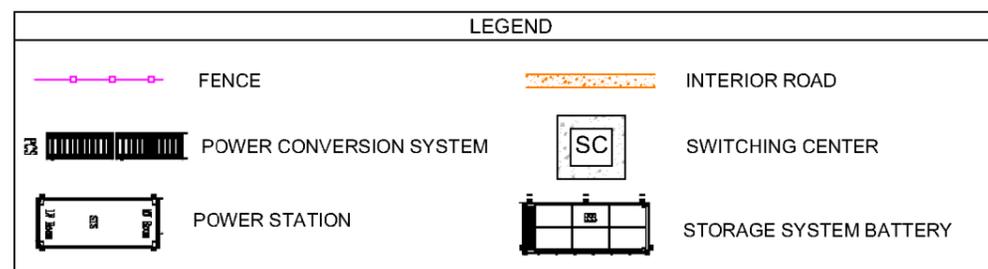

00	23.04.25	F.G.A	F.G.A	F.G.A	F.G.A	NEW PROJECT
Rev.	Date	Drawn	Prepared	Checked	Approved	Purpose
Contractor:			Projection: U.T.M. 33U		BESS ZAPELDORF IBERDROLA RENEWABLES GERMANY GENERAL LAYOUT OPTION 3 (HUawei)	
Autor:			Datum: WGS84			
			File:			
			N°:			
Scale: 1:250			Client:		IIIN-TPY-ZAP0110-0001	
First issue:					Rev: 01	
Draw.	Prep.	Check.			Approv.	Replaces:
F.G.A	F.G.A	F.G.A	F.G.A	Sheet: 01 of 01		DIN: A3

All rights reserved. The total or partial reproduction of this drawing without authorization of the owner is prohibited