


Schematischer Schnitt Modulreihen

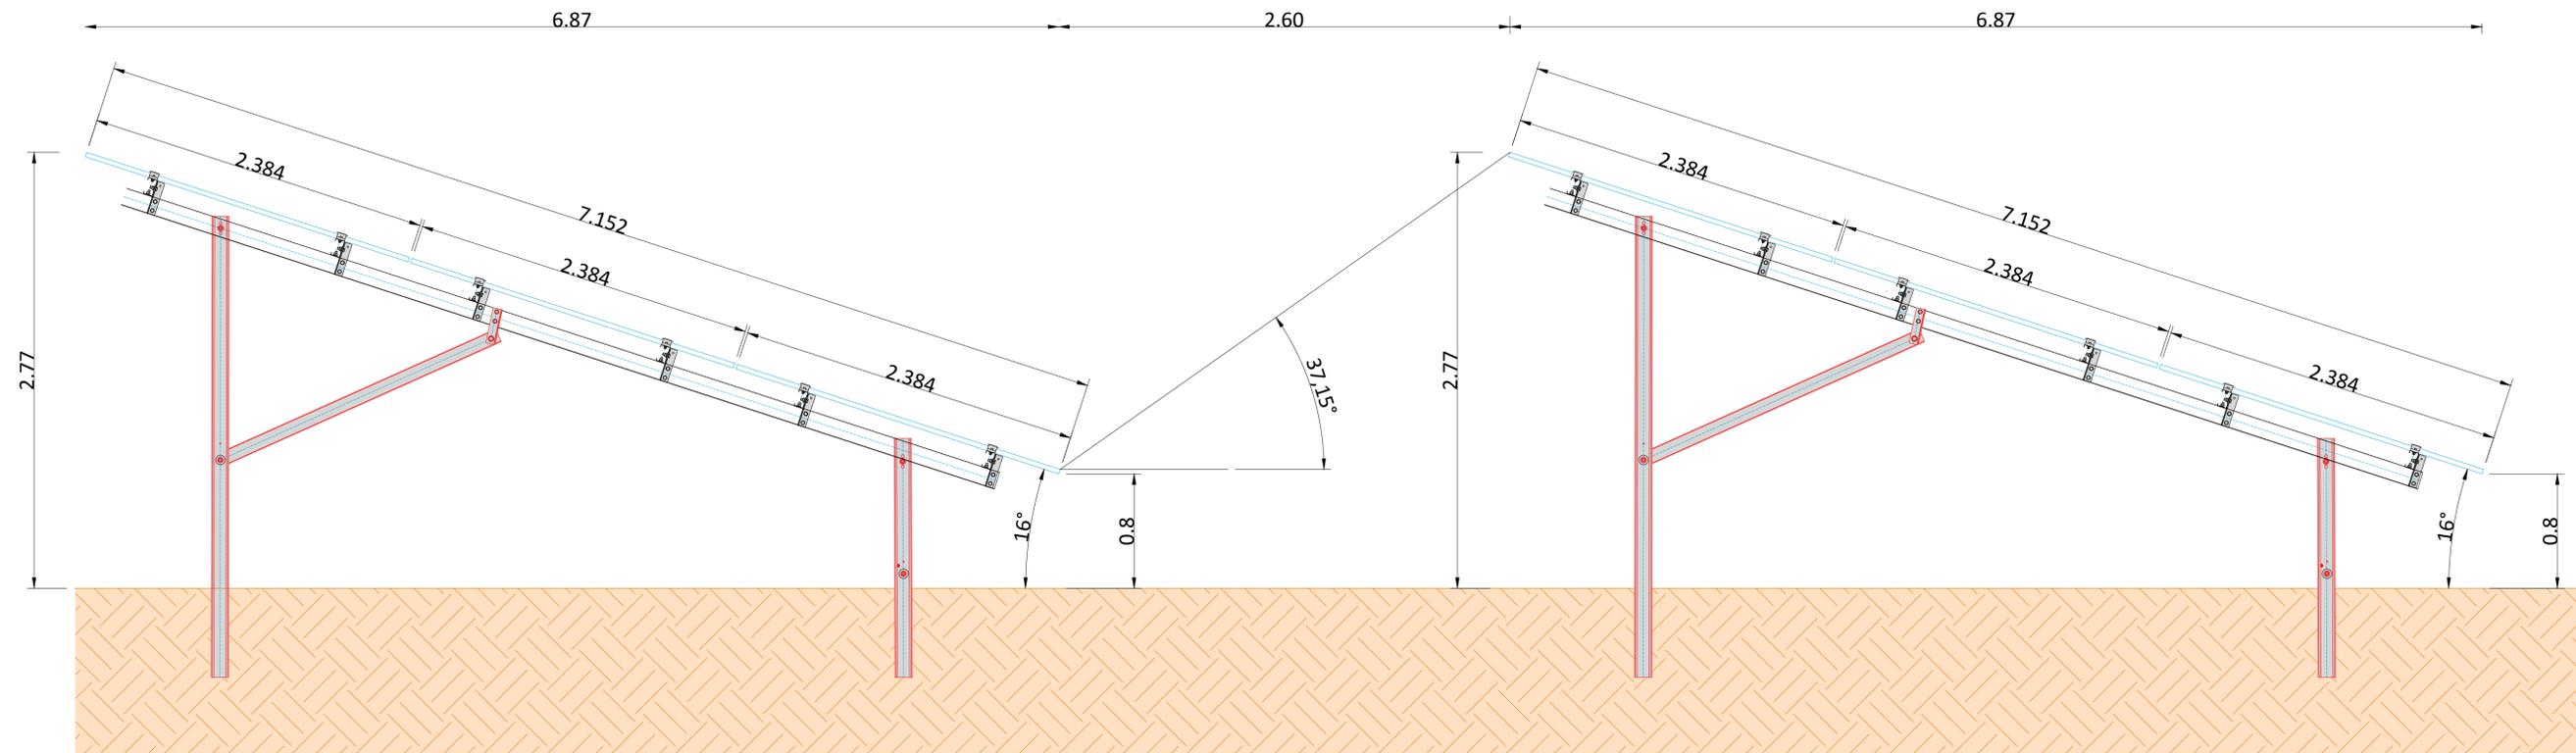

Anlage 2 - zum Vorhaben- und Erschließungsplan
-Schematischer Schnitt Modulreihen-

1	26/05/2025	J.L.F.															
0	03/02/2025	K.V.F.															
Rev.	Date	Drawn	Prepared	Checked	Approved	Purpose											
Contractor:			Projection: U.T.M. 32N														
Autor:			Datum: ETRS89														
			File:														
			Nr.:														
Scale: ESCALA			Client:														
First issue: 03/02/2025			Replaces:														
Draw.	Prep.	Check	Approv.	Client:											Rev:		
K.V.F.				IBERDROLA RENEWABLES											1		
All rights reserved. The total or partial reproduction of this drawing without authorization of the owner is prohibited.														Sheet:	1 of 1	Dir:	A1

ZAPELDORF
Schematischer
Schnitt
Modulreihen