


M 1 : 1.000



M 1 : 500

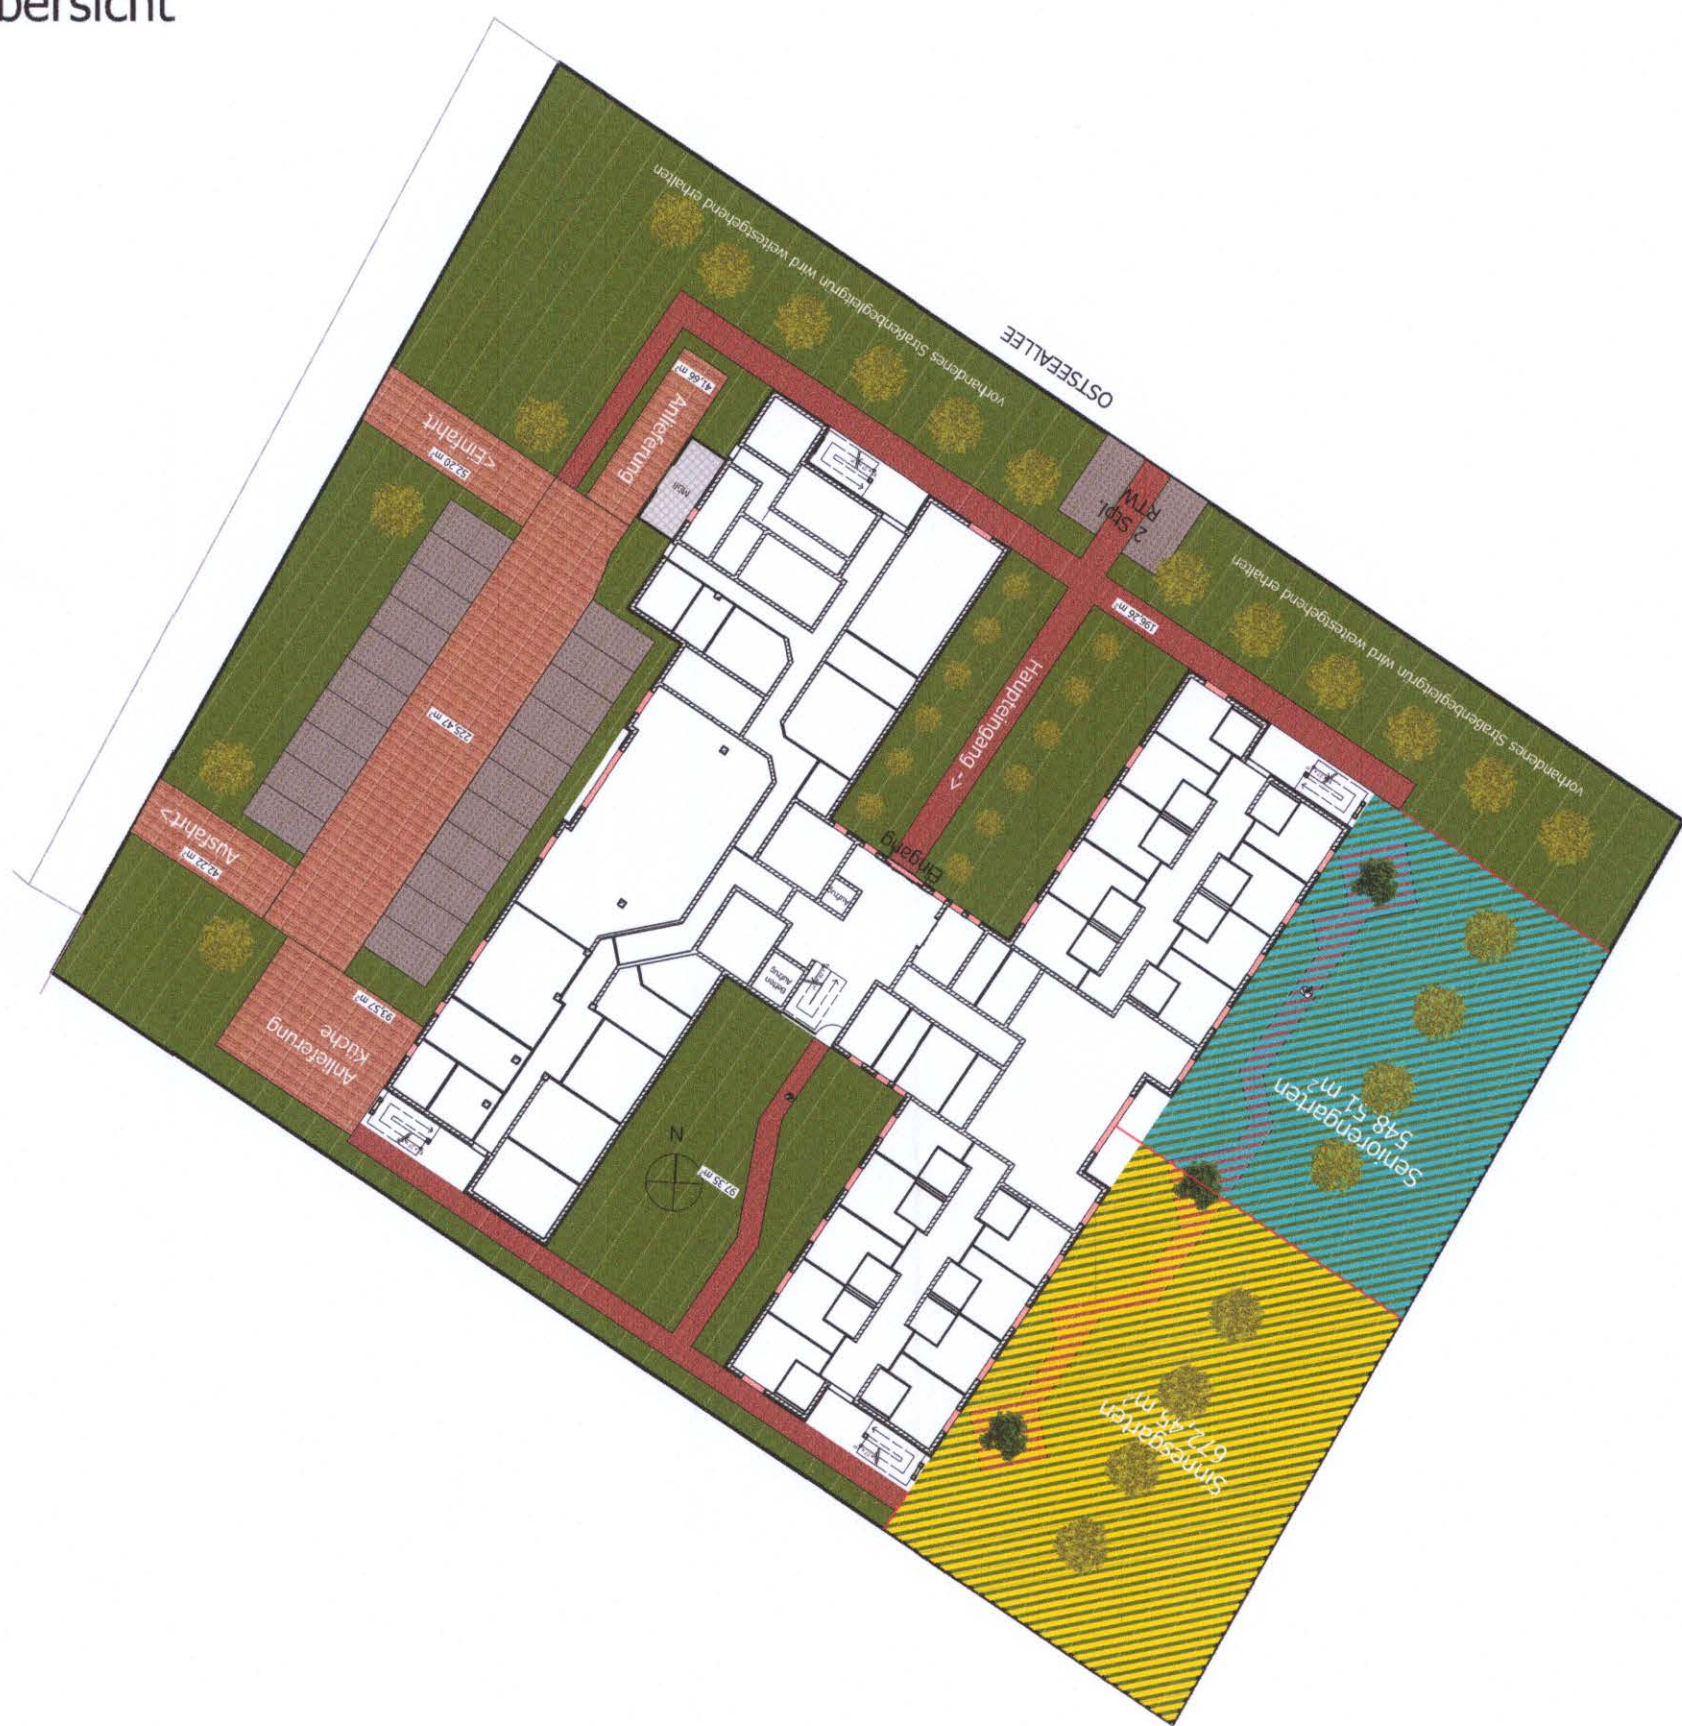

Die Bauprofis

mis-plan
architekturbüro - matthias r. schmitt

matthias r. schmitt
dipl.-ing. (FH) & architekt
schweinfurter strasse 133
97464 glesderwern

tel.: 09721/4759864
fax: 0941/599210489
mobil: 0171/6724091
e-mail: mrs@mis-plan.de

