



FILE (NIGHT BINDEND)



TEILGEBIET A II
HIRTENWIESE, FLURSTÜCK 203/3, FLUR 14
GEMARKUNG PLAU
UNMASZTÄBLICH

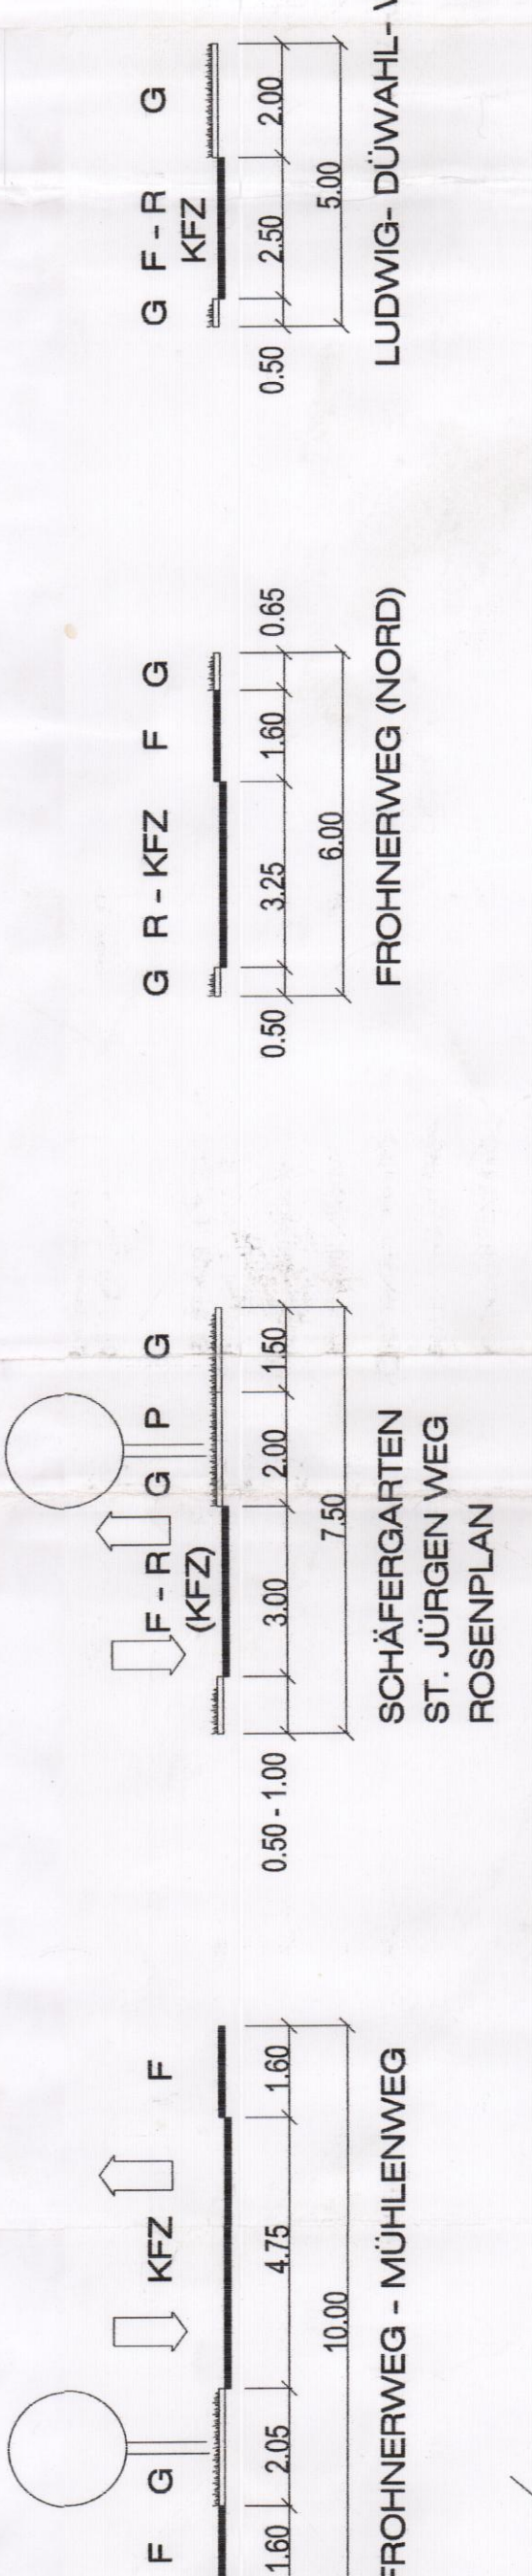

SKIZZE ARKADENDARSTELLUNG

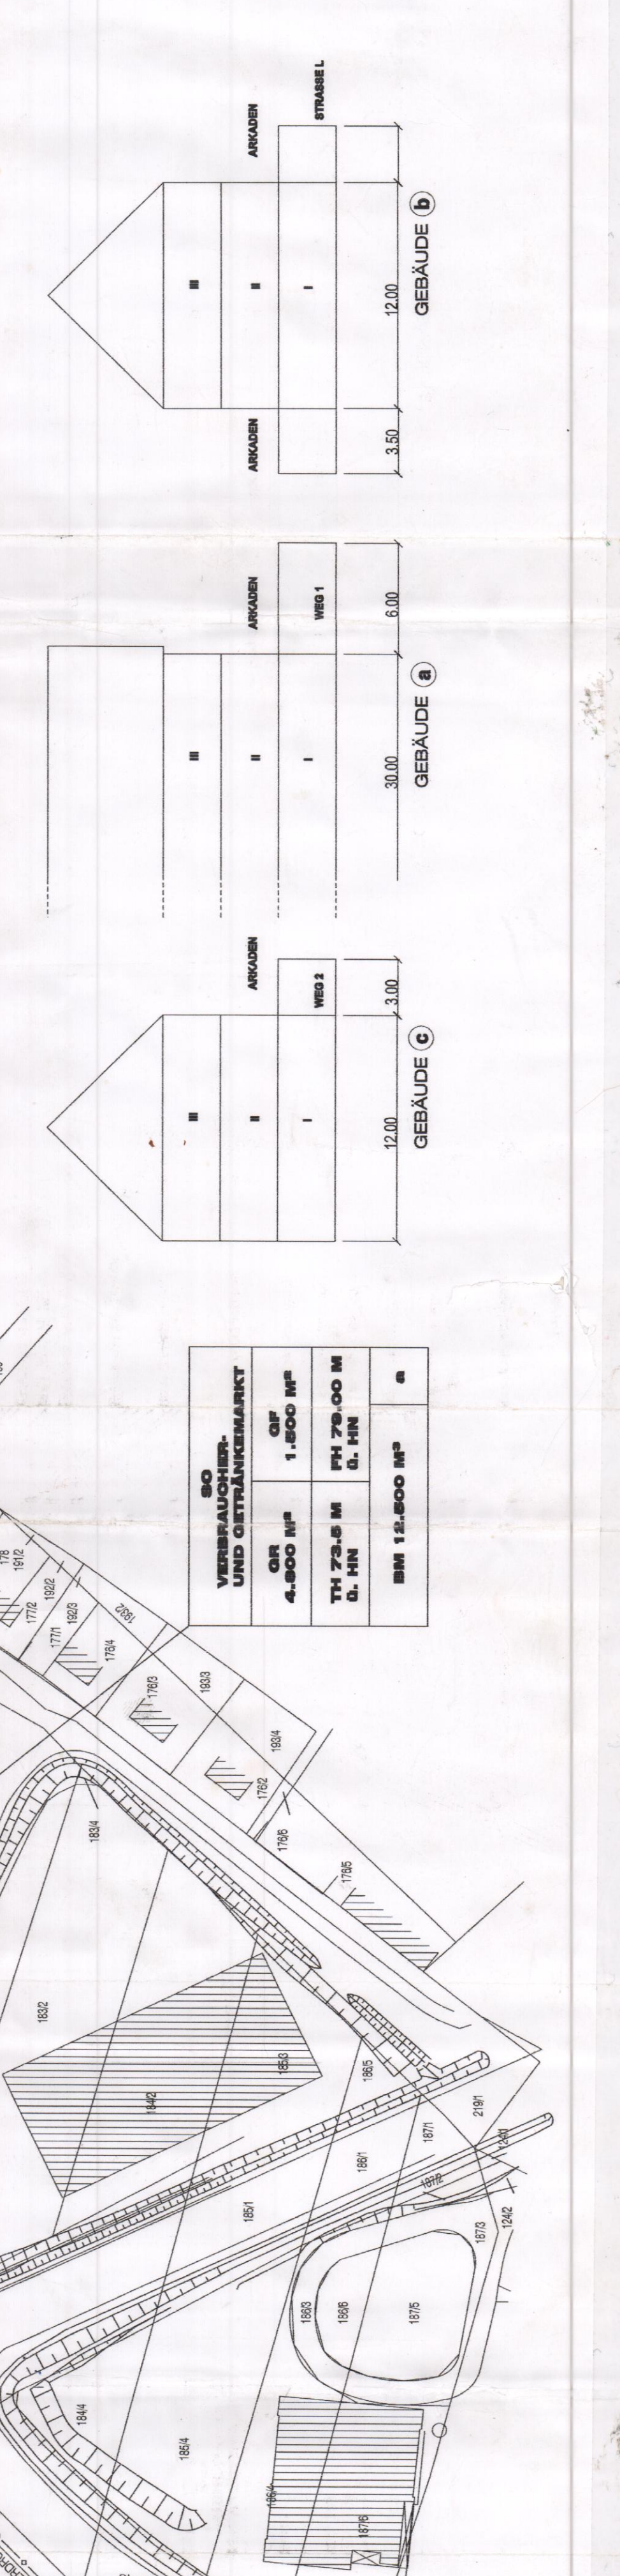

PLANZEICHENERKLÄRUNG

- 1. ART DER BAULICHEN NUTZUNG

Text (Teil B)

- 1. Art der baulichen Nutzung

BEBAUUNGSPLAN NR. 4.2.1

